



Sketch plan of Extended Building & Legend Chart for Ground Floor

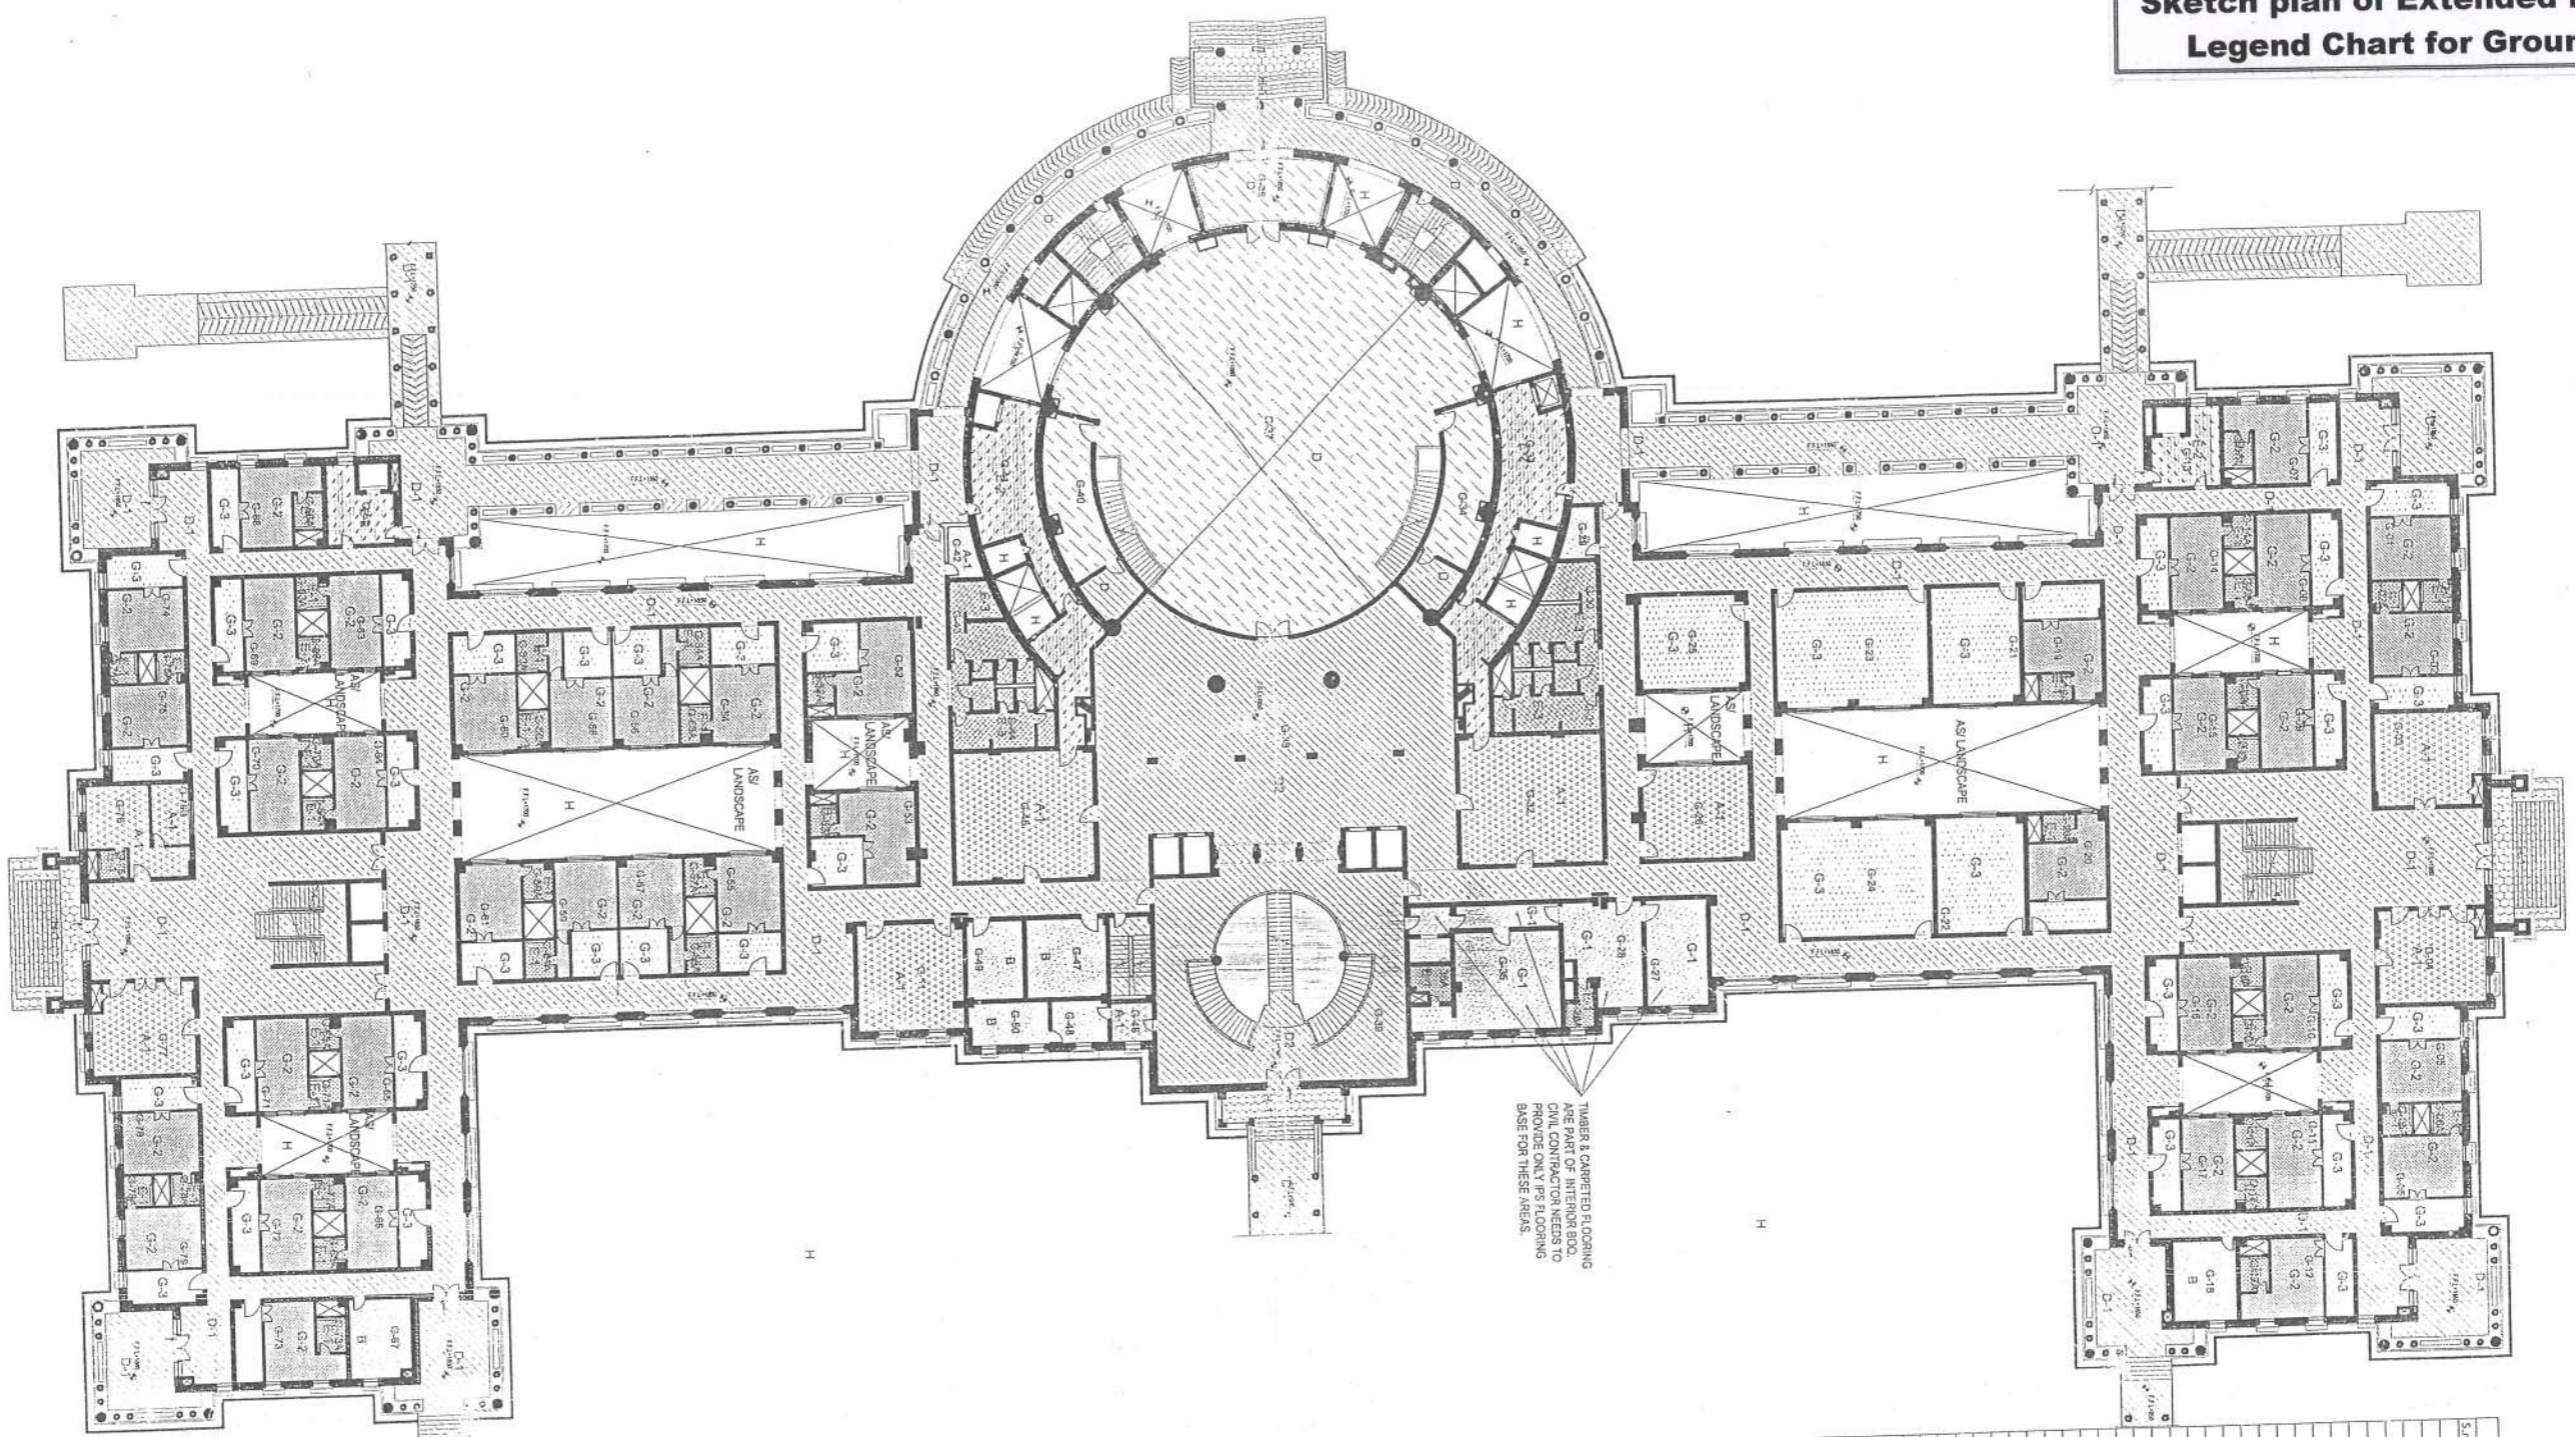

TIMBER & CARPETED FLOORING ARE PART OF INTERIOR BOB. CIVIL CONTRACTOR NEEDS TO PROVIDE ONLY PIS FLOORING BASE FOR THESE AREAS.

Sl. No.	Description	Legend	Area/Size
1	COMMITTEE CONFERENCE	G-01	6250 x 5150
2	TOILET	G-01A	2000 x 1950
3	COMMITTEE CONFERENCE	G-02	6250 x 5150
4	TOILET	G-02A	2000 x 1950
5	POST OFFICE	G-03	6050 x 6950
6	SECURITY	G-04	6050 x 1350
7	SECURITY	G-05	6250 x 5150
8	TOILET	G-05A	2000 x 1950
9	COMMITTEE CONFERENCE	G-06	6250 x 5150
10	TOILET	G-06A	2000 x 1950
11	COMMITTEE CONFERENCE	G-07	2000 x 1875
12	TOILET	G-07A	2100 x 2000
13	COMMITTEE CONFERENCE	G-08	6050 x 5350
14	TOILET	G-08A	2100 x 2000
15	COMMITTEE CONFERENCE	G-09	6050 x 5350
16	TOILET	G-09A	2100 x 2000
17	COMMITTEE CONFERENCE	G-10	6050 x 5350
18	TOILET	G-10A	2100 x 2000
19	COMMITTEE CONFERENCE	G-11	6050 x 5350
20	TOILET	G-11A	2100 x 2000
21	COMMITTEE CONFERENCE	G-12	6050 x 5350
22	TOILET	G-12A	2100 x 2000
23	COMMITTEE CONFERENCE	G-13	1350 x 2000
24	COMMITTEE CONFERENCE	G-14	6050 x 5350
25	TOILET	G-14A	2100 x 2000
26	COMMITTEE CONFERENCE	G-15	6050 x 5350
27	TOILET	G-15A	2100 x 2000
28	COMMITTEE CONFERENCE	G-16	6050 x 5350
29	TOILET	G-16A	2100 x 2000
30	COMMITTEE CONFERENCE	G-17	6050 x 5350
31	TOILET	G-17A	2100 x 2000
32	A.H.U.	G-18	5000 x 4875
33	COMMITTEE CONFERENCE	G-19	3425 x 5000
34	TOILET	G-19A	1750 x 2125
35	COMMITTEE CONFERENCE	G-20	3275 x 5000
36	TOILET	G-20A	1750 x 2125
37	COMMITTEE ROOM	G-21	7550 x 5150
38	COMMITTEE ROOM	G-22	7550 x 5150
39	COMMITTEE ROOM	G-23	7551 x 9950
40	COMMITTEE ROOM	G-24	7552 x 9950
41	COMMITTEE ROOM	G-25	6050 x 6950
42	RAILWAY BOOKING	G-26	6050 x 6950
43	MEETING	G-27	6950 x 3900
44	RECEPTION	G-28	2890 x 5000
45	TOILET	G-28A	475 x 500
46	STONE	G-29	6500 x 500
47	GRANT WASH ROOM	G-30	2030 x 500
48	LADIES WASH ROOM	G-31	2030 x 500
49	CACTEN	G-32	8350 x 9350
50	PANTRY	G-33	3630 x 500
51	OFFICE	G-34	4075 x 500
52	CEM'S CABIN	G-35	6000 x 6950
53	TOILET	G-35A	5300 x 500
54	DOUBLE HEIGHT LOBBY	G-36	3833 x 500
55	LIBRARY	G-37	550 x 7050
56	LOBBY	G-38	34600 x 500
57	ENTRANCE	G-39	23130 x 500
58	OFFICE	G-40	4075 x 500
59	PANTRY	G-41	34880 x 500
60	STONE	G-42	6500 x 500
61	GENT'S WASH ROOM	G-43	2590 x 500
62	LADIES WASH ROOM	G-44	2030 x 500
63	CANTEN BHAVAN	G-45	8350 x 9350
64	SECURITY	G-46	2750 x 2750
65	ELECTRICAL ROOM	G-47	5150 x 575
66	SERVERS	G-48	2750 x 575
67	A.H.U. ROOM	G-49	5150 x 6275
68	FIRE CONTROL ROOM	G-50	2750 x 3875
69	BANK	G-51	6950 x 6950
70	CHAIRMAN OF DIFFERENT COMMITTEE	G-52	3635 x 500
71	TOILET	G-52A	2000 x 1950
72	CHAIRMAN OF DIFFERENT COMMITTEE	G-53	3635 x 500
73	TOILET	G-53A	2000 x 1950
74	CHAIRMAN OF DIFFERENT COMMITTEE	G-54	4150 x 7550
75	TOILET	G-54A	2500 x 2000
76	CHAIRMAN OF DIFFERENT COMMITTEE	G-55	4150 x 7550
77	TOILET	G-55A	2500 x 2000
78	CHAIRMAN OF DIFFERENT COMMITTEE	G-56	4150 x 7550
79	TOILET	G-56A	2500 x 2000
80	CHAIRMAN OF DIFFERENT COMMITTEE	G-57	4150 x 7550
81	TOILET	G-57A	2500 x 2000
82	CHAIRMAN OF DIFFERENT COMMITTEE	G-58	2500 x 2000
83	TOILET	G-58A	2500 x 2000
84	CHAIRMAN OF DIFFERENT COMMITTEE	G-59	2500 x 2000
85	TOILET	G-59A	2500 x 2000
86	CHAIRMAN OF DIFFERENT COMMITTEE	G-60	4150 x 7550
87	TOILET	G-60A	2500 x 2000
88	CHAIRMAN OF DIFFERENT COMMITTEE	G-61	4150 x 7550
89	TOILET	G-61A	1815 x 500
90	PANTRY	G-62	2500 x 2000
91	CHAIRMAN OF DIFFERENT COMMITTEE	G-63	6950 x 500
92	TOILET	G-63A	2100 x 2000
93	CHAIRMAN OF DIFFERENT COMMITTEE	G-64	6950 x 500
94	TOILET	G-64A	2100 x 2000
95	CHAIRMAN OF DIFFERENT COMMITTEE	G-65	6950 x 500
96	TOILET	G-65A	2100 x 2000
97	CHAIRMAN OF DIFFERENT COMMITTEE	G-66	6950 x 500
98	TOILET	G-66A	2100 x 2000
99	A.H.U. ROOM	G-67	5200 x 4150
100	CHAIRMAN OF DIFFERENT COMMITTEE	G-68	3115 x 500
101	TOILET	G-68A	2300 x 1875
102	CHAIRMAN OF DIFFERENT COMMITTEE	G-69	2300 x 2000
103	TOILET	G-69A	6050 x 5600
104	CHAIRMAN OF DIFFERENT COMMITTEE	G-70	2100 x 2000
105	TOILET	G-70A	6050 x 5600
106	CHAIRMAN OF DIFFERENT COMMITTEE	G-71	2100 x 2000
107	TOILET	G-71A	6050 x 5600
108	CHAIRMAN OF DIFFERENT COMMITTEE	G-72	2100 x 2000
109	TOILET	G-72A	6050 x 5600
110	CHAIRMAN OF DIFFERENT COMMITTEE	G-73	2100 x 2000
111	TOILET	G-73A	6050 x 5600
112	CHAIRMAN OF DIFFERENT COMMITTEE	G-74	2100 x 2000
113	TOILET	G-74A	6050 x 5600
114	CHAIRMAN OF DIFFERENT COMMITTEE	G-75	2100 x 2000
115	TOILET	G-75A	2500 x 1915
116	MEDICAL CLINIC	G-76	2500 x 1915
117	TOILET	G-76A	1850 x 1875
118	DR. CABIN	G-76B	3885 x 2585
119	SECURITY	G-77	6950 x 6950
120	CHAIRMAN OF DIFFERENT COMMITTEE	G-78	6250 x 5150
121	TOILET	G-78A	2000 x 1915
122	CHAIRMAN OF DIFFERENT COMMITTEE	G-79	6250 x 5150
123	TOILET	G-79A	2000 x 1915


Sketch plan of Extended Building & Legend chart for 1st Floor

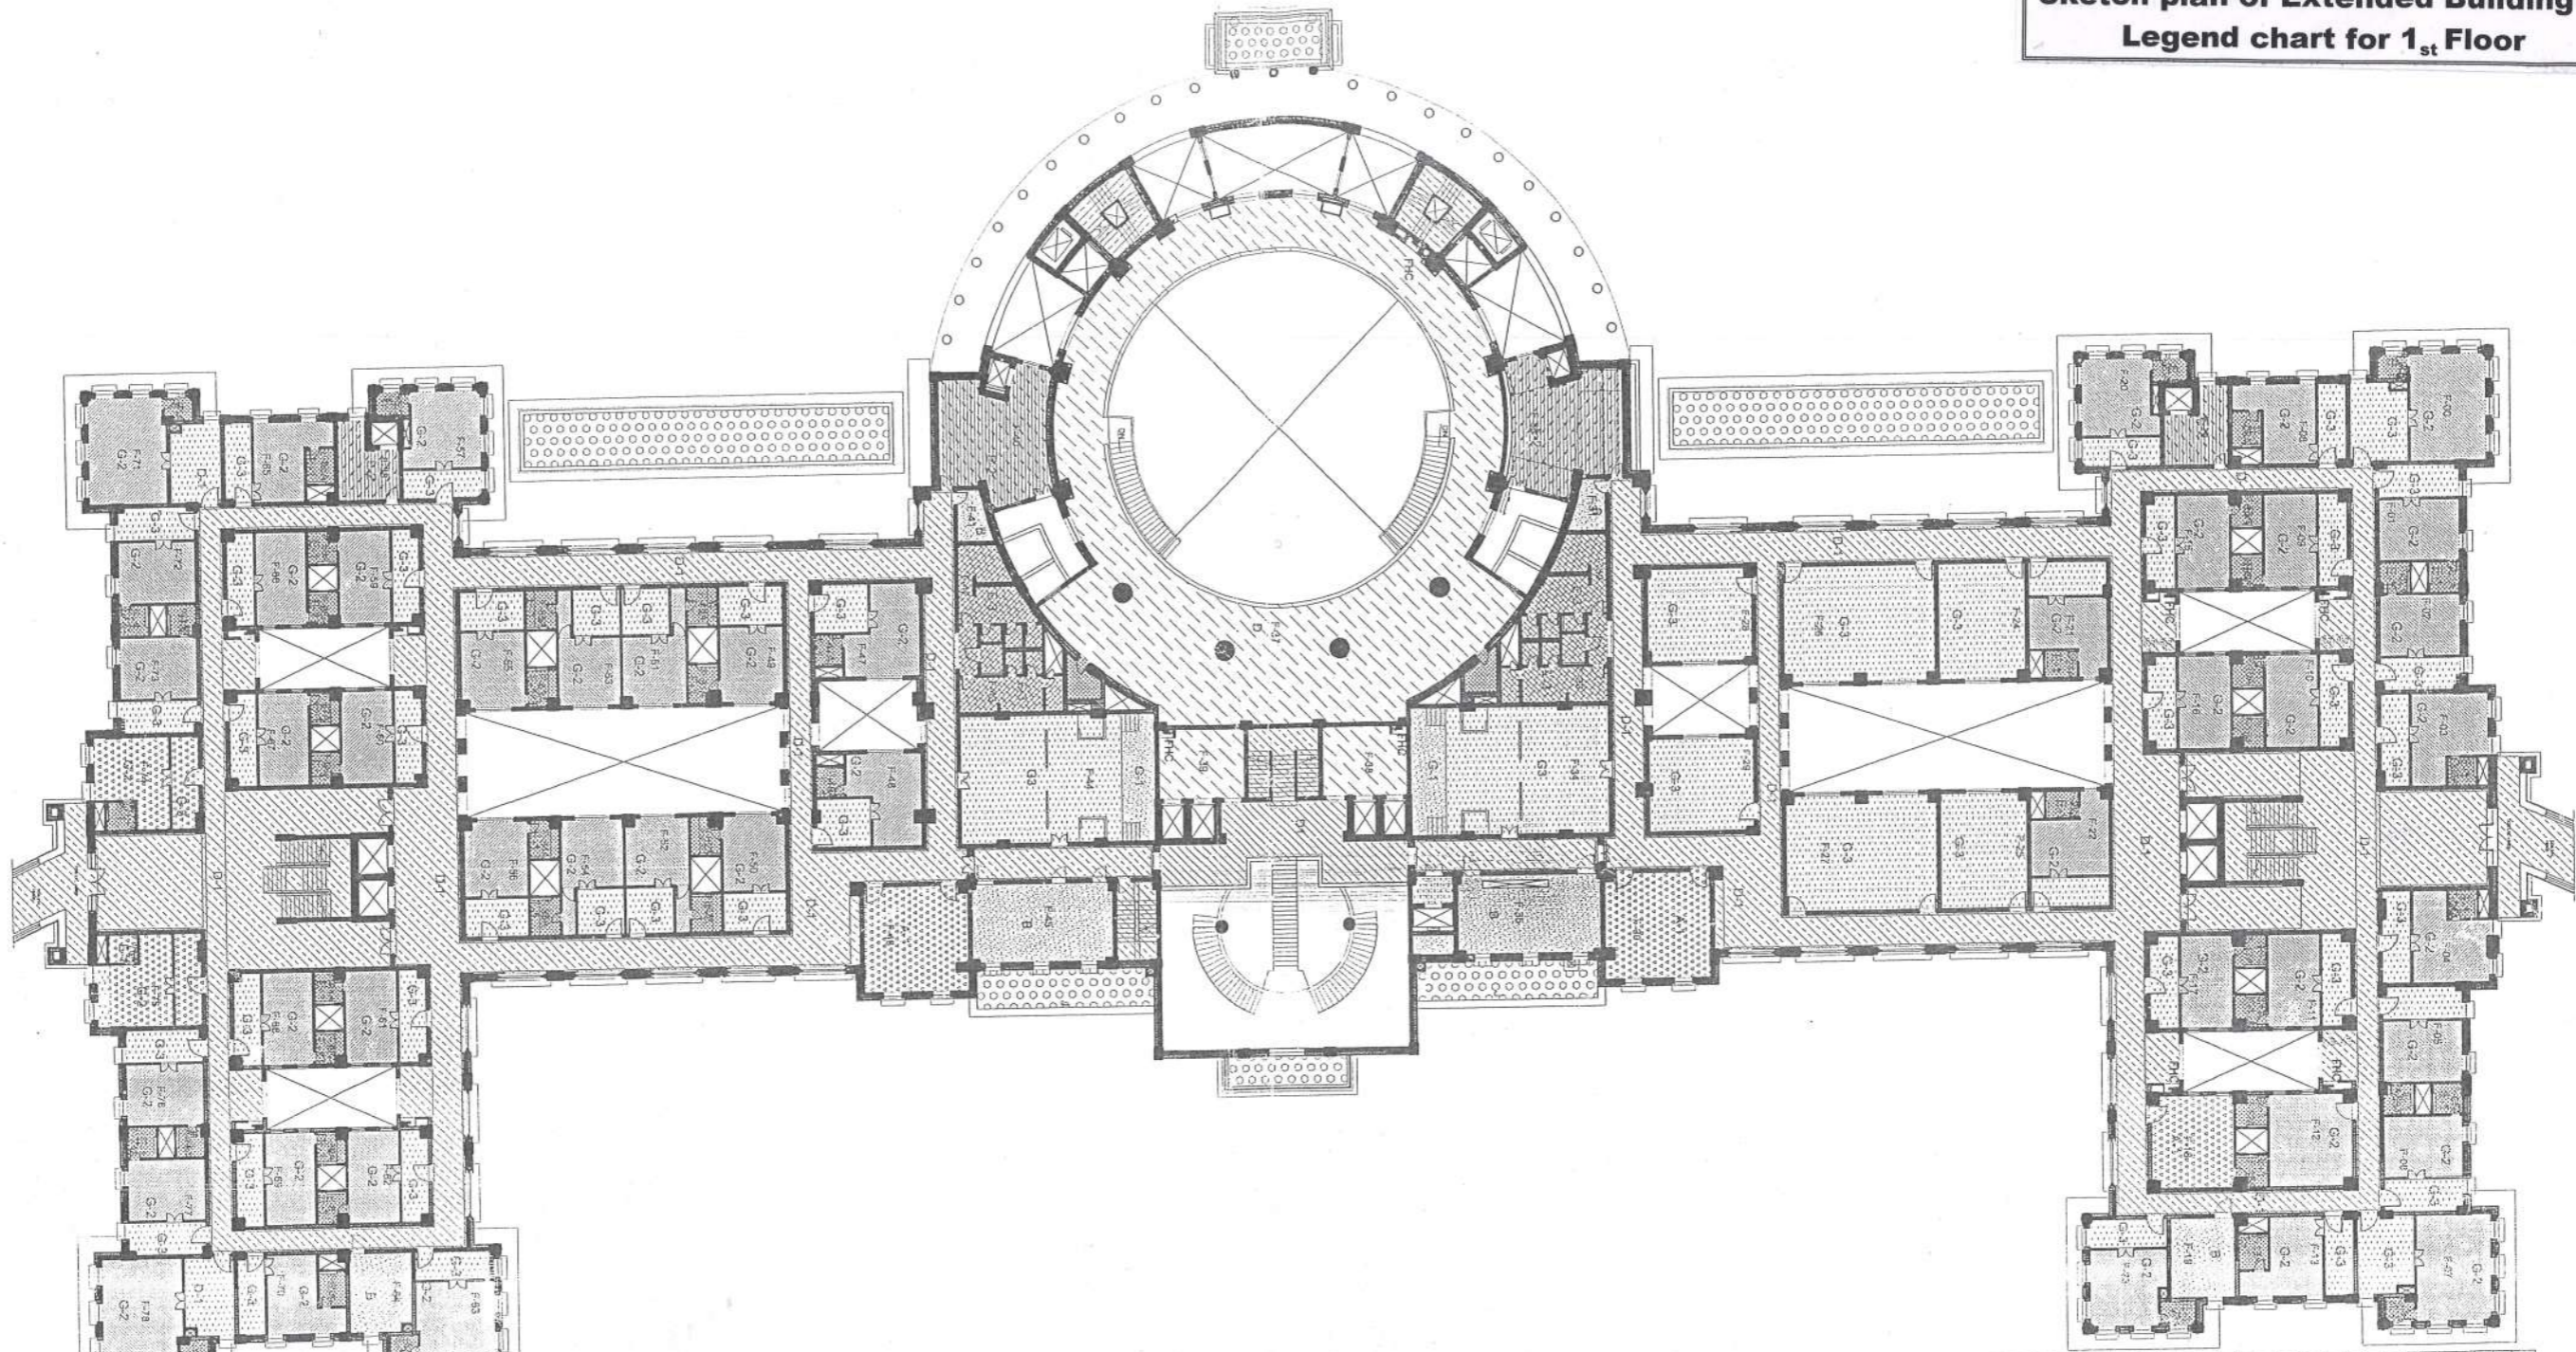

Snos.	Description	Legend	Area/Size
1	OFFICE	F-00	1550 x 256
2	TOILET	F-00A	31.17 Sq.mt
3	WHIP RULING PARTY	F-01	6250 x 1550
4	TOILET	F-01A	2000 x 1950
5	DEPUTY CHIEF WHIP RULING PARTY	F-02	6250 x 1550
6	TOILET	F-02A	2000 x 1950
7	OFFICE	F-03	36.35 Sq.mt
8	TOILET	F-03A	1850 x 1575
9	OFFICE	F-04	36.75 Sq.mt
10	TOILET	F-04A	1850 x 1875
11	COMMITTEE CONVENORS	F-05	6250 x 1550
12	TOILET	F-05A	2000 x 1950
13	COMMITTEE CONVENORS	F-06	4750 x 1550
14	TOILET	F-06A	2750 x 1950
15	OFFICE	F-07	52.92 Sq.mt
16	TOILET	F-07A	2550 x 1950
17	PARTY LEADER	F-08	3112 Sq.mt
18	TOILET	F-08A	2500 x 1875
19	DEPUTY CHIEF WHIP OPPOSITION PARTY	F-09	6050 x 5350
20	TOILET	F-09A	2100 x 2000
21	WHIP OPPOSITION PARTY	F-10	2100 x 2000
22	TOILET	F-10A	2100 x 2000
23	COMMITTEE CONVENORS	F-11	6050 x 5350
24	TOILET	F-11A	2100 x 2000
25	LOBBY FOR HONBLE LADY MEMBER	F-12	6050 x 5350
26	TOILET	F-12A	2100 x 2000
27	PARTY LEADER	F-13	3112 Sq.mt
28	TOILET	F-13A	2500 x 1875
29	PARTY LEADER	F-14	1815 Sq.mt
30	PARTY LEADER	F-15	4750 x 5350
31	TOILET	F-15A	2100 x 2000
32	PARTY LEADER	F-16	6050 x 5350
33	TOILET	F-16A	2100 x 2000
34	PARTY LEADER	F-17	6050 x 5350
35	TOILET	F-17A	2100 x 2000
36	CHEER CAMP	F-18	6050 x 5350
37	TOILET	F-18A	2100 x 2000
38	A.H.U ROOM	F-19	5700 x 1150
39			
40			
41	PARTY LEADER	F-20	33.90 Sq.mt
42	TOILET	F-20A	1550 x 2250
43	COMMITTEE CONVENORS	F-21	32.75 Sq.mt
44	TOILET	F-21A	1750 x 21.5
45	COMMITTEE CONVENORS	F-22	32.75 Sq.mt
46	TOILET	F-22A	1750 x 21.5
47	PARTY LEADER	F-23	34.35 Sq.mt
48	TOILET	F-23A	1550 x 2250
49	COMMITTEE ROOM	F-24	7550 x 5750
50	COMMITTEE ROOM	F-25	7550 x 5750
51	COMMITTEE ROOM	F-26	7550 x 9950
52	COMMITTEE ROOM	F-27	7550 x 9950
53	COMMITTEE ROOM	F-28	6050 x 6850
54	COMMITTEE ROOM	F-29	6050 x 6850
55	RETIRING ROOM FOR LADY EMPLOYEES	F-30	6950 x 6950
56	STORE	F-31	6.50 Sq.mt
57	GENT'S WASH ROOM	F-32	25.90 Sq.mt
58	LADIES WASH ROOM	F-33	8350 x 6600
59	COMMITTEE ROOM COURT ROOM STYLE	F-34	8350 x 6350
60	SERVICES	F-35	7550 x 9950
61	PANTRY	F-36	54.75 Sq.mt
62	LIBRARY MEZZANINE	F-37	43.30 Sq.mt
63	LEFT LOBBY	F-38	4350 x 5650
64	LEFT LOBBY	F-39	4350 x 5650
65	PANTRY	F-40	32.75 Sq.mt
66	STORE	F-41	6.50 Sq.mt
67	GENT'S WASH ROOM	F-42	25.90 Sq.mt
68	LADIES WASH ROOM	F-43	20.30 Sq.mt
69	COMMITTEE ROOM COURT ROOM STYLE	F-44	8350 x 12950
70	SERVICES	F-45	5150 x 9350
71	RETIRING ROOM FOR LADY M.A.'S	F-46	6950 x 6950
72	MINISTER'S CABIN	F-47	3635 Sq.mt
73	TOILET	F-47A	2000 x 1850
74	MINISTER'S CABIN	F-48	3635 Sq.mt
75	TOILET	F-48A	2000 x 1850
76	MINISTER'S CABIN	F-49	7550 x 4150
77	TOILET	F-49A	2500 x 1050
78	MINISTER'S CABIN	F-50	4150 x 7550
79	TOILET	F-50A	2500 x 2000
80	MINISTER'S CABIN	F-51	4150 x 7550
81	TOILET	F-51A	2500 x 2000
82	MINISTER'S CABIN	F-52	4150 x 7550
83	TOILET	F-52A	2500 x 2000
84	MINISTER'S CABIN	F-53	4150 x 7550
85	TOILET	F-53A	2500 x 2000
86	MINISTER'S CABIN	F-54	4150 x 7550
87	TOILET	F-54A	2500 x 2000
88	MINISTER'S CABIN	F-55	4150 x 7550
89	TOILET	F-55A	2500 x 2000
90	MINISTER'S CABIN	F-56	4150 x 7550
91	TOILET	F-56A	2500 x 2000
92	MINISTER'S CABIN	F-57	33.90 Sq.mt
93	TOILET	F-57A	1550 x 2250
94	PANTRY	F-58	18.15 Sq.mt
95	MINISTER'S CABIN	F-59	6050 x 5350
96	MINISTER'S CABIN	F-60	6050 x 5350
97	TOILET	F-60A	2100 x 2000
98	MINISTER'S CABIN	F-61	6050 x 5350
99	TOILET	F-61A	2100 x 2000
100	MINISTER'S CABIN	F-62	6050 x 5350
101	TOILET	F-62A	2100 x 2000
102	MINISTER'S CABIN	F-63	6050 x 5350
103	TOILET	F-63A	2100 x 2000
104	A.H.U ROOM	F-64	5700 x 4100
105	MINISTER'S CABIN	F-65	31.35 Sq.mt
106	TOILET	F-65A	2300 x 1875
107	MINISTER'S CABIN	F-66	6050 x 5350
108	TOILET	F-66A	2100 x 2000
109	MINISTER'S CABIN	F-67	6050 x 5350
110	TOILET	F-67A	2100 x 2000
111	MINISTER'S CABIN	F-68	6050 x 5350
112	TOILET	F-68A	2100 x 2000
113	MINISTER'S CABIN	F-69	6050 x 5350
114	TOILET	F-69A	2100 x 2000
115	MINISTER'S CABIN	F-70	31.15 Sq.mt
116	TOILET	F-70A	2100 x 2000
117	OFFICE	F-71	35.35 Sq.mt
118	TOILET	F-71A	1550 x 2250
119	MINISTER'S CABIN	F-72	6050 x 5350
120	TOILET	F-72A	2000 x 1915
121	MINISTER'S CABIN	F-73	6050 x 5350
122	TOILET	F-73A	2000 x 1915
123	MINISTER'S CABIN	F-74	30.35 Sq.mt
124	TOILET	F-74A	1850 x 1875
125	MINISTER'S CABIN	F-75	36.35 Sq.mt
126	TOILET	F-75A	1850 x 1875
127	MINISTER'S CABIN	F-76	6250 x 1550
128	TOILET	F-76A	2000 x 1915
129	MINISTER'S CABIN	F-77	6250 x 1550
130	OFFICE	F-77A	2000 x 1915
131	TOILET	F-78	35.35 Sq.mt
132	TOILET	F-78A	1550 x 2250

NOTE: TIMBER & CARPETED FLOORING ARE PART OF INTERIOR BOQ.
CIVIL CONTRACTOR NEEDS TO PROVIDE ONLY IPS FLOORING BASE FOR THESE AREAS.

Sketch plan of Extended Building & Legend Chart for 2nd Floor

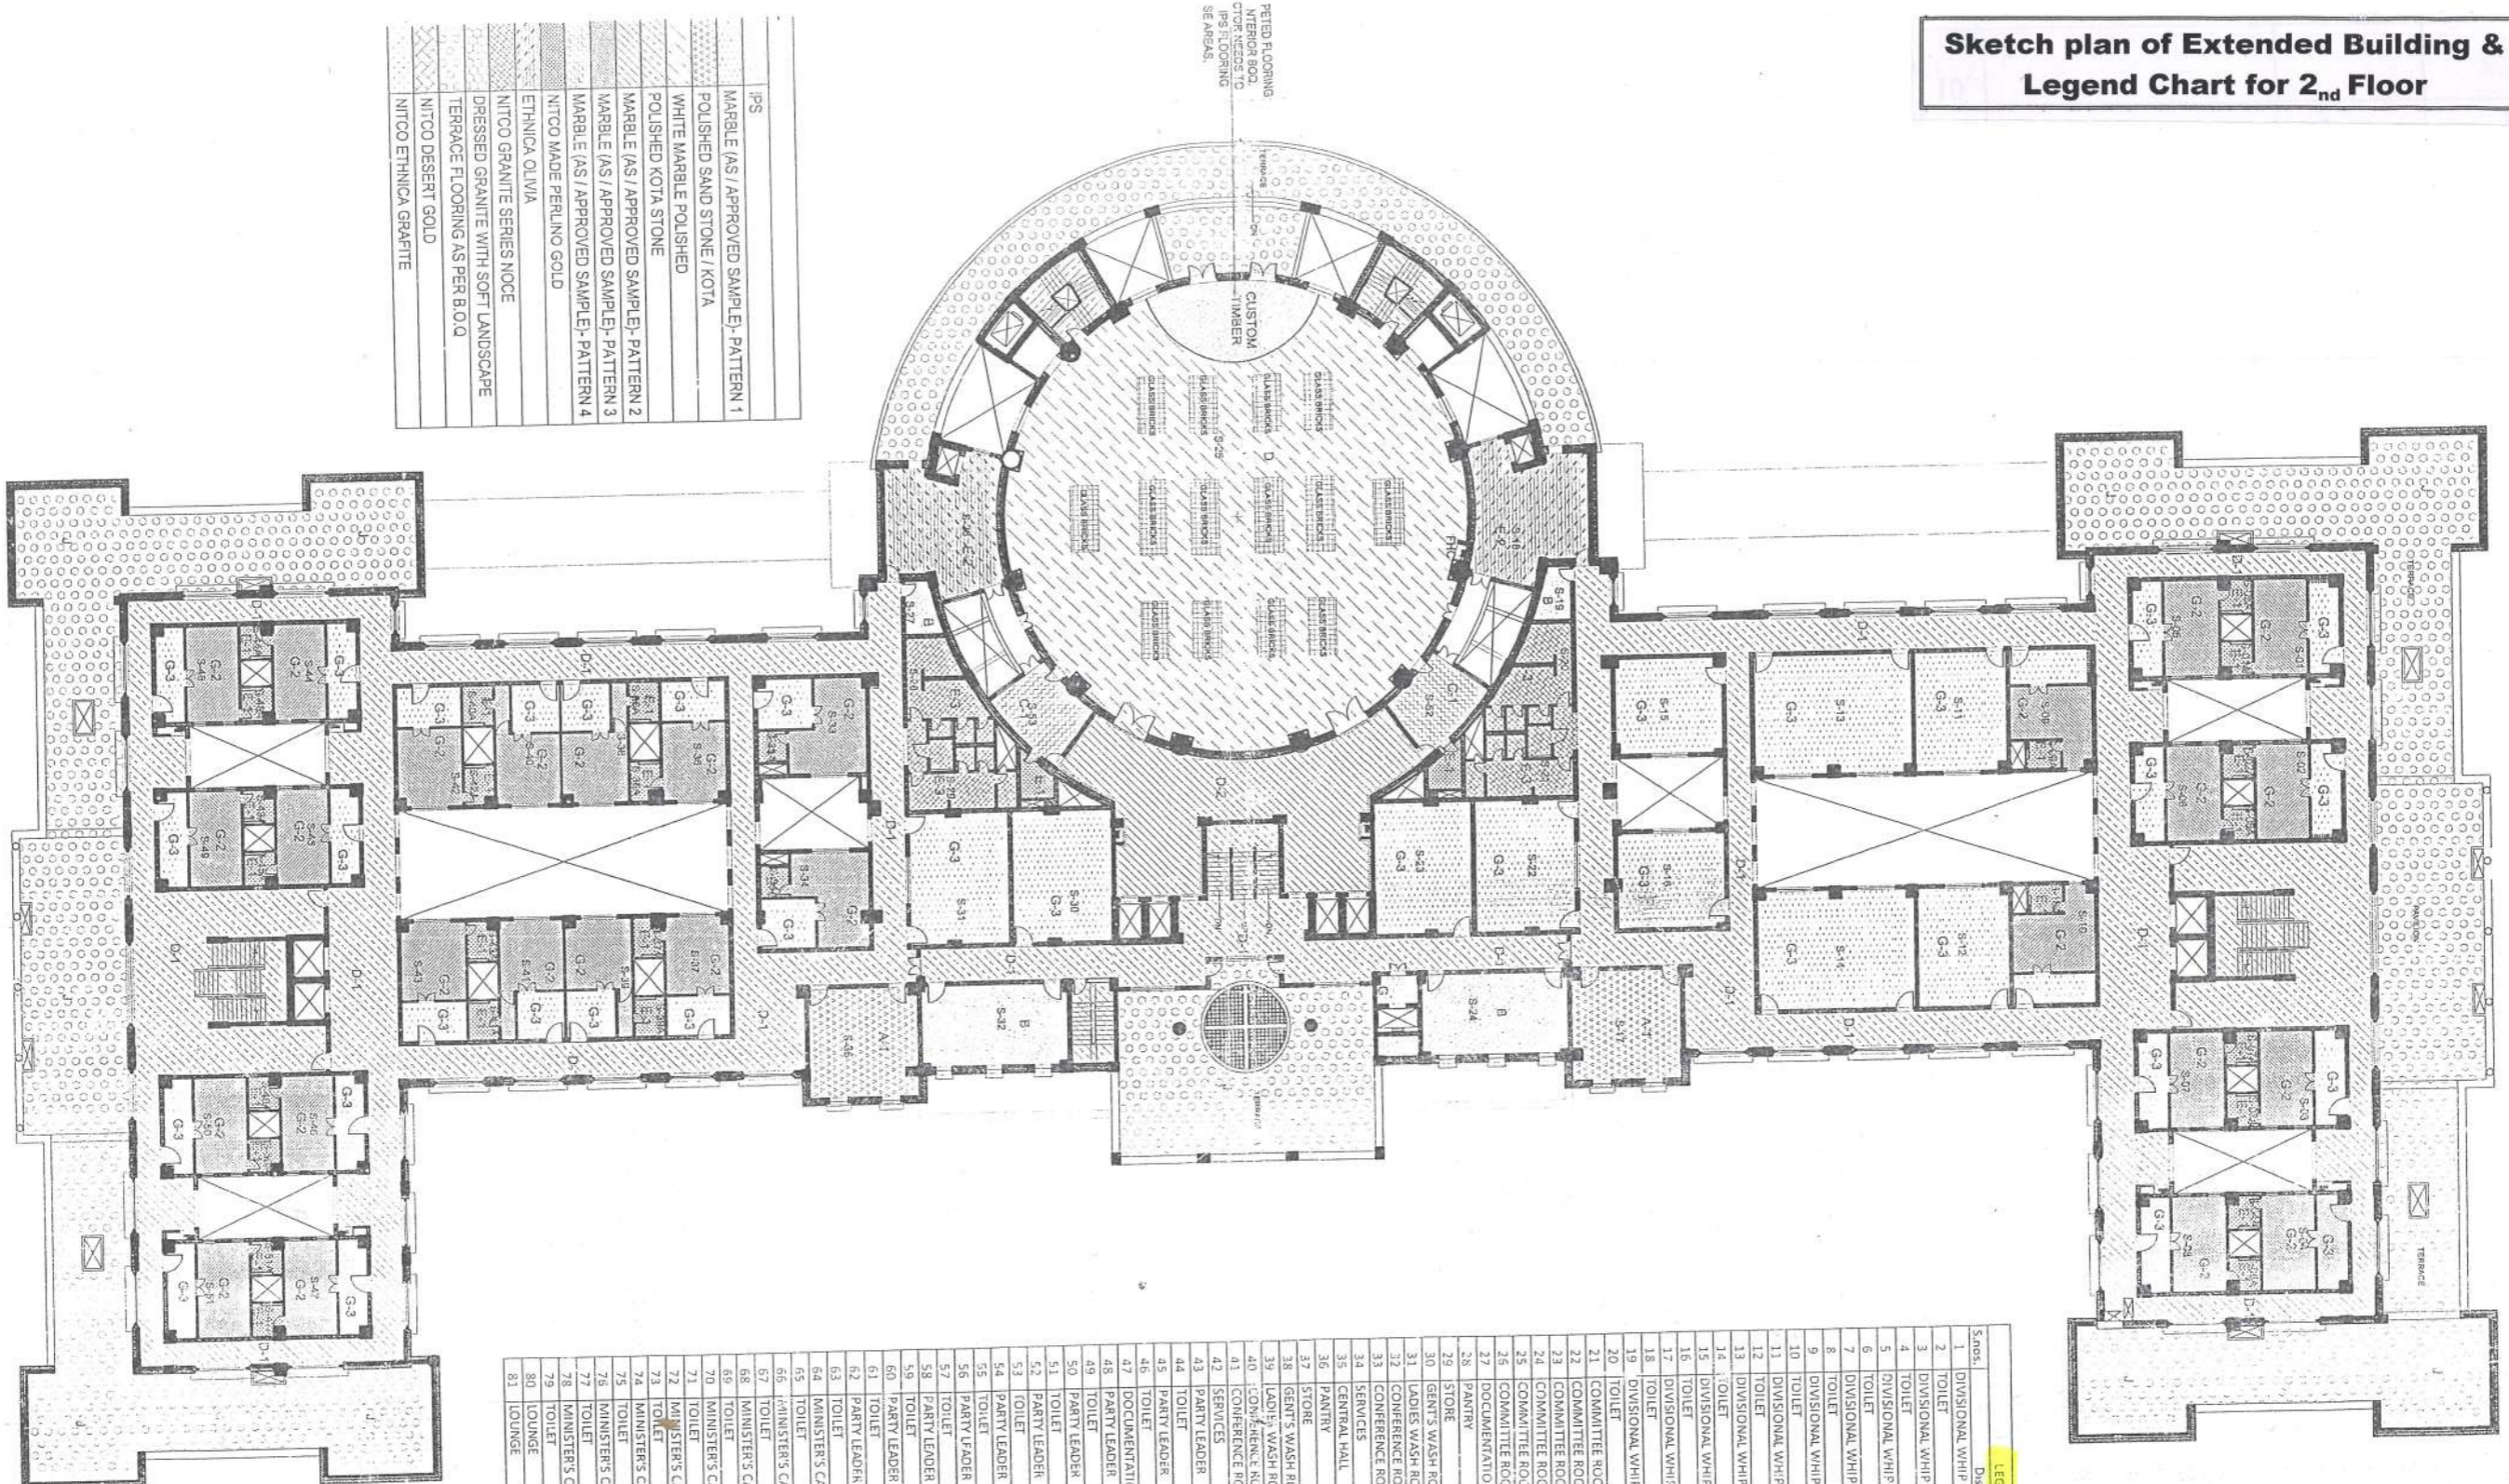

IPS
MARBLE (AS) / APPROVED SAMPLE- PATTERN 1
POLISHED SAND STONE/ KOTA
WHITE MARBLE POLISHED
POLISHED KOTA STONE
MARBLE (AS) / APPROVED SAMPLE- PATTERN 2
MARBLE (AS) / APPROVED SAMPLE- PATTERN 3
MARBLE (AS) / APPROVED SAMPLE- PATTERN 4
NITCO MADE PERILINO GOLD
ETHNICA OLIVIA
NITCO GRANITE SERIES NOCE
DRESSED GRANITE WITH SOFT LANDSCAPE
TERRACE FLOORING AS PER B.O.D
NITCO DESERT GOLD
NITCO ETHNICA GRAPITE

PETED FLOORING
INTENDED FOR
CONCRETE TO
BE LAYED ON
SE AREAS.

LEGEND CHART FOR SECOND FLOOR

S.no.	Description	Legend	Area/Sq.ft
1	DIVISIONAL WHIP OF POLITICAL PARTY	S-01	6050 x 5350
2	TOILET	S-01A	2100 x 2000
3	DIVISIONAL WHIP OF POLITICAL PARTY	S-02	6050 x 5350
4	TOILET	S-02A	2100 x 2000
5	DIVISIONAL WHIP OF POLITICAL PARTY	S-03	6050 x 5350
6	TOILET	S-03A	2100 x 2000
7	DIVISIONAL WHIP OF POLITICAL PARTY	S-04	6050 x 5350
8	TOILET	S-04A	2100 x 2000
9	DIVISIONAL WHIP OF POLITICAL PARTY	S-05	6050 x 5350
10	TOILET	S-05A	2100 x 2000
11	DIVISIONAL WHIP OF POLITICAL PARTY	S-06	6050 x 5350
12	TOILET	S-06A	2100 x 2000
13	DIVISIONAL WHIP OF POLITICAL PARTY	S-07	6050 x 5350
14	TOILET	S-07A	2100 x 2000
15	DIVISIONAL WHIP OF POLITICAL PARTY	S-08	6050 x 5350
16	TOILET	S-08A	2100 x 2000
17	DIVISIONAL WHIP OF POLITICAL PARTY	S-09	32.75 Sq.mt
18	TOILET	S-09A	1750 x 2125
19	DIVISIONAL WHIP OF POLITICAL PARTY	S-10	32.75 Sq.mt
20	TOILET	S-10A	1750 x 2125
21	COMMITTEE ROOM	S-11	7500 x 5750
22	COMMITTEE ROOM	S-12	7500 x 5750
23	COMMITTEE ROOM	S-13	7500 x 5750
24	COMMITTEE ROOM	S-14	7500 x 5750
25	COMMITTEE ROOM	S-15	6050 x 6950
26	COMMITTEE ROOM	S-16	6050 x 6950
27	DOCUMENTATION ROOM	S-17	6950 x 6950
28	PANTRY	S-18	54.75 Sq.mt
29	STORE	S-19	6.50 Sq.mt
30	GENT'S WASH ROOM	S-20	25.90 Sq.mt
31	LADIES WASH ROOM	S-21	20.30 Sq.mt
32	CONFERENCE ROOM	S-22	8350 x 6350
33	CONFERENCE ROOM	S-23	8350 x 6600
34	SERVICES	S-24	5150 x 9350
35	CENTRAL HALL	S-25	715.75 Sq.mt
36	PANTRY	S-26	54.75 Sq.mt
37	STORE	S-27	6.50 Sq.mt
38	GENT'S WASH ROOM	S-28	25.90 Sq.mt
39	LADIES WASH ROOM	S-29	20.30 Sq.mt
40	CONFERENCE ROOM	S-30	8350 x 6600
41	CONFERENCE ROOM	S-31	8350 x 6350
42	SERVICES	S-32	5150 x 9350
43	PARTY LEADER	S-33	36.35 Sq.mt
44	TOILET	S-33A	2000 x 1850
45	PARTY LEADER	S-34	36.35 Sq.mt
46	TOILET	S-34A	2000 x 1850
47	DOCUMENTATION ROOM	S-35	6950 x 6950
48	PARTY LEADER	S-36	4150 x 7550
49	TOILET	S-36A	2500 x 2000
50	PARTY LEADER	S-37	4150 x 7550
51	TOILET	S-37A	2500 x 2000
52	PARTY LEADER	S-38	4150 x 7550
53	TOILET	S-38A	2500 x 2000
54	PARTY LEADER	S-39	4150 x 7550
55	TOILET	S-39A	2500 x 2000
56	PARTY LEADER	S-40	4150 x 7550
57	TOILET	S-40A	2500 x 2000
58	PARTY LEADER	S-41	4150 x 7550
59	TOILET	S-41A	2500 x 2000
60	PARTY LEADER	S-42	4150 x 7550
61	TOILET	S-42A	2500 x 2000
62	PARTY LEADER	S-43	4150 x 7550
63	TOILET	S-43A	2500 x 2000
64	MINISTER'S CABIN	S-44	6050 x 5350
65	TOILET	S-44A	2100 x 2000
66	MINISTER'S CABIN	S-45	6050 x 5350
67	TOILET	S-45A	2100 x 2000
68	MINISTER'S CABIN	S-46	6050 x 5350
69	TOILET	S-46A	2100 x 2000
70	MINISTER'S CABIN	S-47	6050 x 5350
71	TOILET	S-47A	2100 x 2000
72	MINISTER'S CABIN	S-48	6050 x 5350
73	TOILET	S-48A	2100 x 2000
74	MINISTER'S CABIN	S-49	6050 x 5350
75	TOILET	S-49A	2100 x 2000
76	MINISTER'S CABIN	S-50	6050 x 5350
77	TOILET	S-50A	2100 x 2000
78	MINISTER'S CABIN	S-51	6050 x 5350
79	TOILET	S-51A	2100 x 2000
80	LOUNGE	S-52	27.20 Sq.mt
81	LOUNGE	S-53	27.20 Sq.mt